


FRONT ELEVATION
SCALE 1/4"=1'-0"

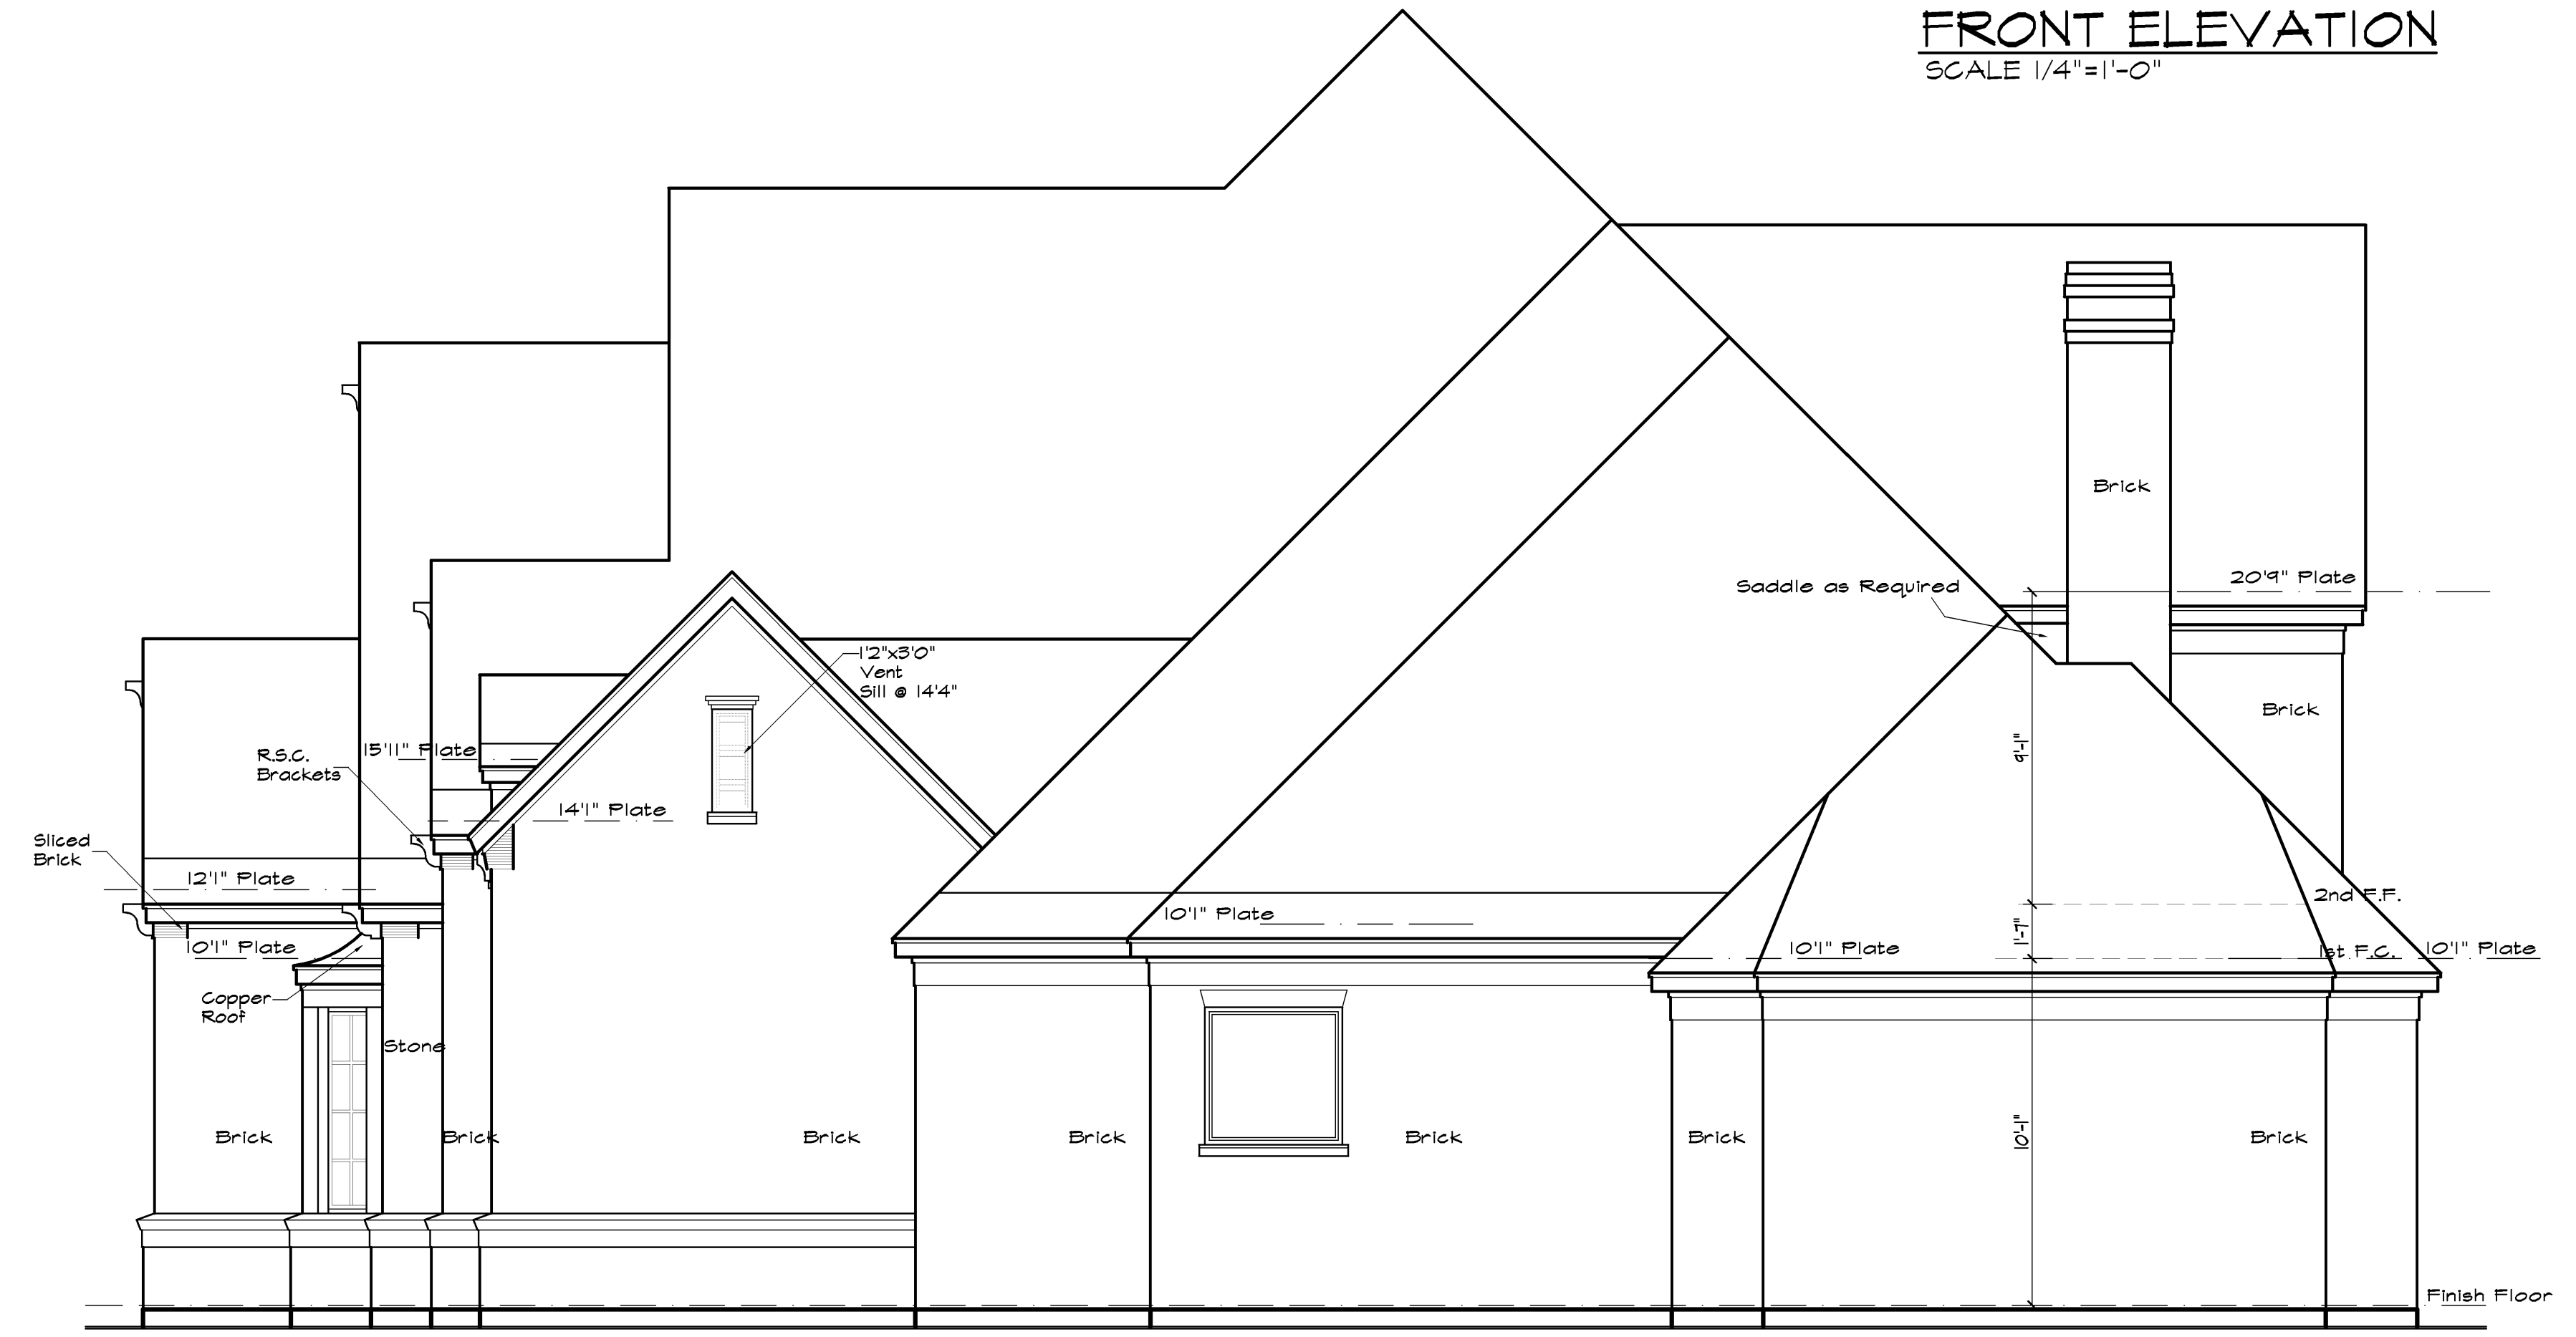

RIGHT ELEVATION
SCALE 1/4"=1'-0"

Roofing Material As Selected
16:12 Pitch Side to Side
12:12 Pitch Front to Back
12:12 Swept Eaves
Unless Otherwise Noted

Roof has been designed for
1'-6" Trusses and Plate
Heights as Noted: Framing
Contractor to Adjust As
Necessary.
Dining Patio not shown.

COPYRIGHT 2006

These Plans are intended to provide the basic construction information necessary to substantially build this structure. These plans must be verified and checked by the builder or general contractor of this job. Any error and/or omission, if found is to be brought to the immediate attention of the Designer before construction. Builder should obtain complete engineering services, HVAC, and structural before beginning construction of any kind. NOTE: All Federal, State and Local codes, ordinances and restrictions take precedence over any part of these plans. THESE PLANS AND THEIR USE ARE THE PROPERTY OF J. BOLTON & ASSOCIATES AND ARE NOT TO BE USED FOR CONSTRUCTION, REUSED, TRACED, OR REPRODUCED BY ANY MEANS WITHOUT THE EXPRESSED WRITTEN PERMISSION OF J. BOLTON & ASSOCIATES.

DIVERSIFIED PLANNING & DEVELOPMENT, INC.

jibolton
and associates
EXCLUSIVE RESIDENTIAL & COMMERCIAL DESIGN
700 N. Carroll Avenue, Suite 100, Southlake, TX 76092
817-251-9393

Sheet: **A3**

Comments:

Client: Spec.
Builder: Broadmore
Date: 04-17-08
Plan: 15-305-3332 REV 04/08

CONSTRUCTION DRAWINGS

Job Number: (08046)
File Name: 2008-BH-14
Lot/Block: 10 / A
Subdivision: Eagles Ridge Ph.II